



In the beginning.....

Images from the 1980s
































The Annett-Bolton Building

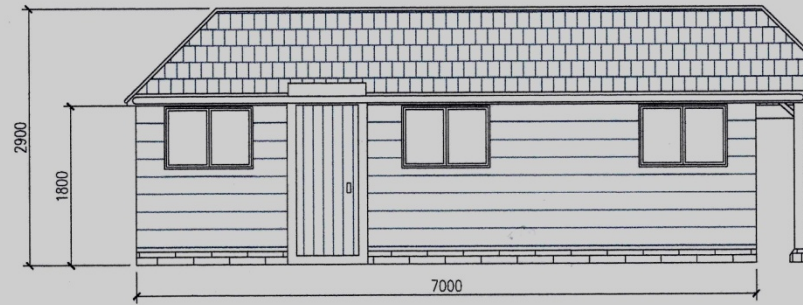

Proposed North West Elevation
Scale 1:50

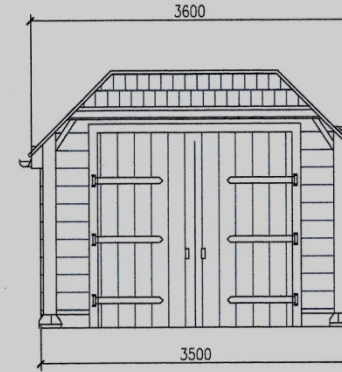


Proposed South West Elevation
Scale 1:50

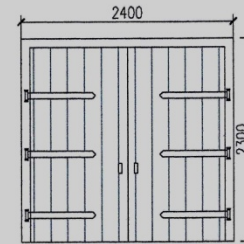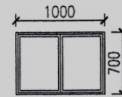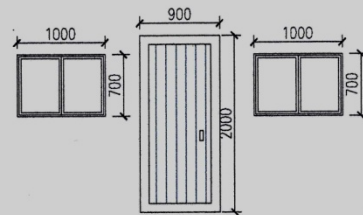

Proposed Doors and Windows
Scale 1:50



John Annett 1924 -2018

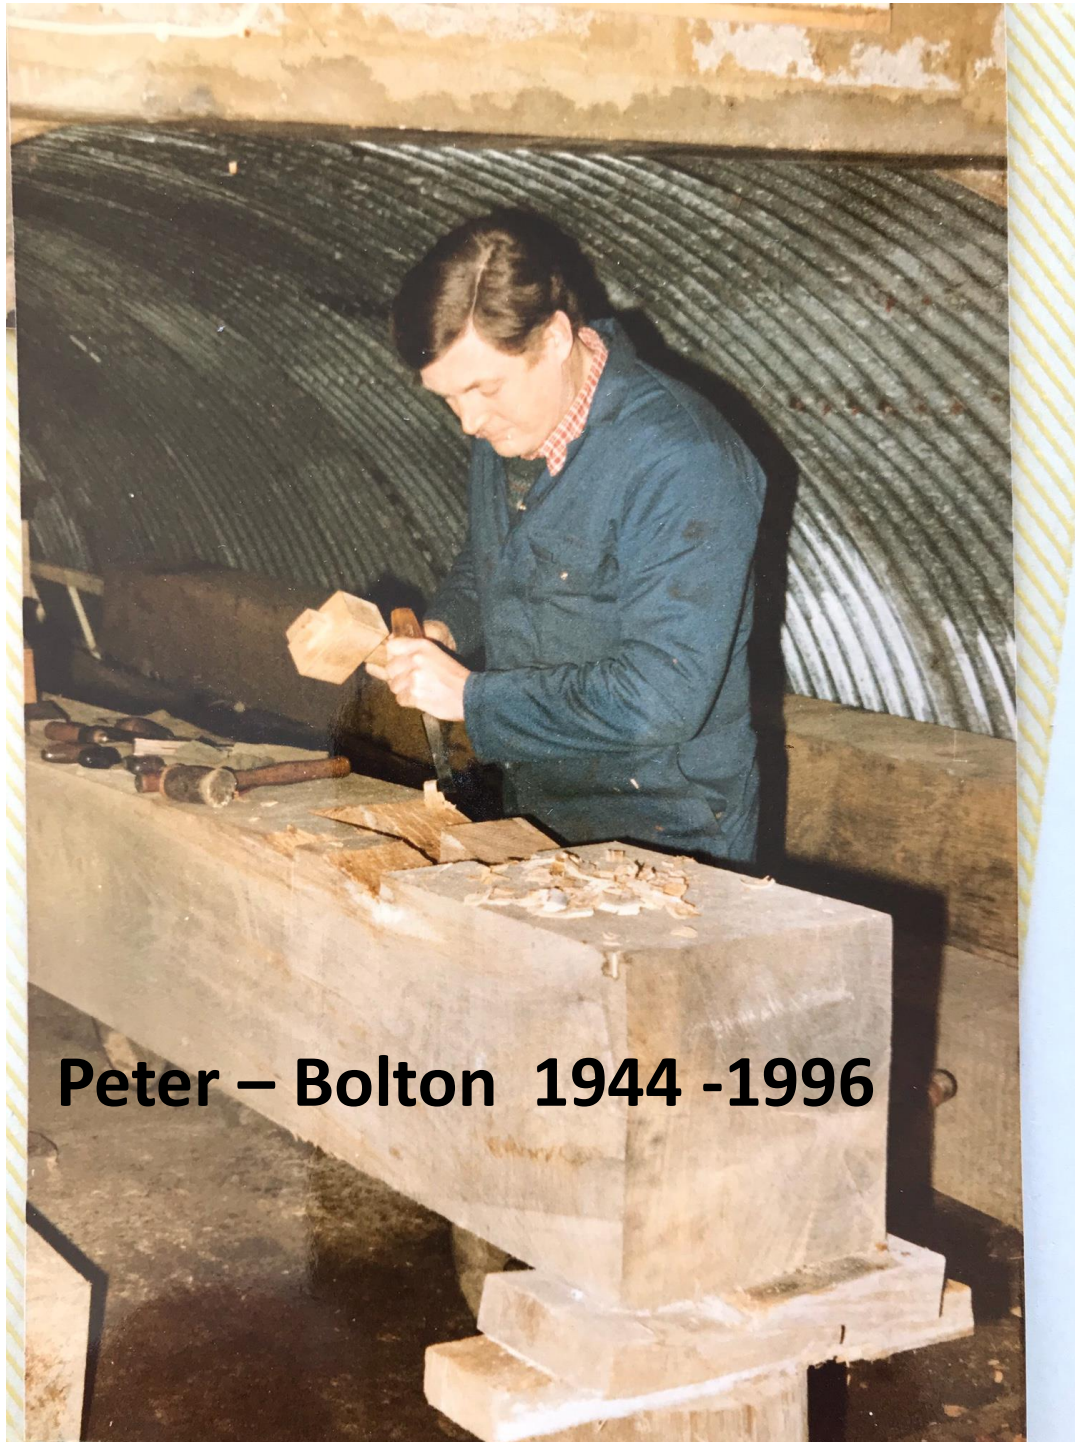

Peter – Bolton 1944 -1996

